

A1 DETOUR NORTH 252 ↑	A2 DETOUR NORTH 252 ↑	B DETOUR NORTH 252 ↗	C DETOUR NORTH 252 →	D DETOUR NORTH 252 ↖	E DETOUR NORTH 252 ←	F DETOUR NORTH 252 ↖	G1 DETOUR NORTH 252 ↗	G2 DETOUR NORTH 252 ↗	H END DETOUR NORTH 252 ↑	J1 DETOUR SOUTH 252 ↑	J2 DETOUR SOUTH 252 ↑
---------------------------------------	---------------------------------------	--------------------------------------	--------------------------------------	--------------------------------------	--------------------------------------	--------------------------------------	---------------------------------------	---------------------------------------	--	---------------------------------------	---------------------------------------

K DETOUR SOUTH 252 ↘	L DETOUR SOUTH 252 →	M DETOUR SOUTH 252 ↖	N DETOUR SOUTH 252 ←	P DETOUR SOUTH 252 ↖	Q1 DETOUR SOUTH 252 ↗	Q2 DETOUR SOUTH 252 ↗	R END DETOUR SOUTH 252 ↘
--------------------------------------	--------------------------------------	--------------------------------------	--------------------------------------	--------------------------------------	---------------------------------------	---------------------------------------	--


AF* WARNING VEHICLES OVER 10 FT IN HEIGHT PROHIBITED	PLAQUE BLACK LETTERS ON ORANGE BACKGROUND 60" x 12"	AG* VEHICLES OVER 10 FT IN HEIGHT PROHIBITED BEYOND NEXT INTERSECTION
---	---	--

S ROAD CLOSED 2 MILES AHEAD LOCAL TRAFFIC ONLY	S1 ROAD CLOSED 1 MILE AHEAD LOCAL TRAFFIC ONLY	T ROAD CLOSED DETOUR	U ROAD CLOSED DETOUR
--	--	--------------------------------	--------------------------------

V DETOUR AHEAD	V1 DETOUR AHEAD	W ROAD CLOSED 500 FT	X ROAD CLOSED 1000 FT
--------------------------	---------------------------	--------------------------------	---------------------------------

AA CLOSED BETWEEN YELLOW SPRINGS RD AND 23	AB CLOSED BETWEEN 23 AND YELLOW SPRINGS RD	AC THIS ROAD TO BE CLOSED 03-01-2016
--	--	--

AD 252 SOUTH USE 202 SOUTH	AE 252 NORTH USE 422 WEST	AH 252 NORTH USE 422 WEST
--------------------------------------	-------------------------------------	-------------------------------------

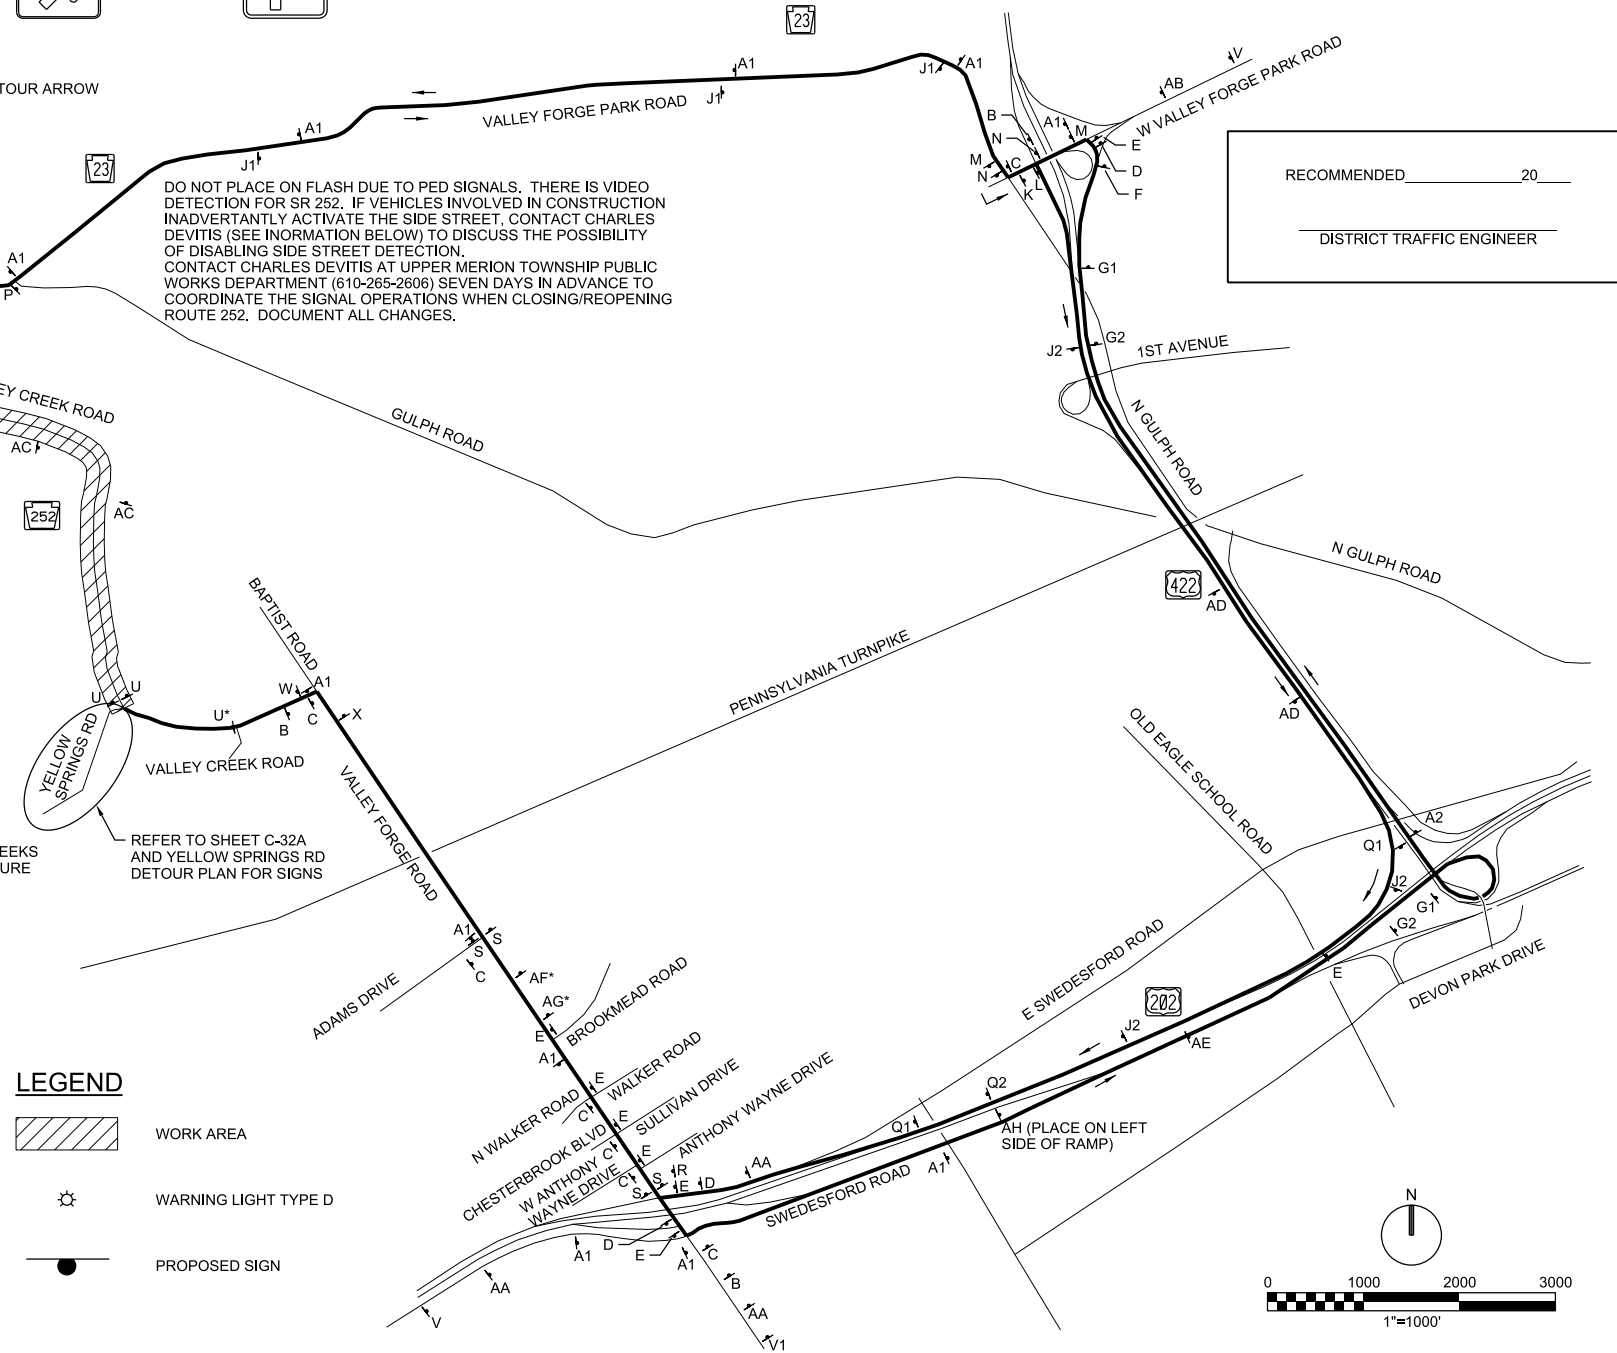


LEGEND

- WORK AREA
- WARNING LIGHT TYPE D
- PROPOSED SIGN

RECOMMENDED _____ 20 _____
DISTRICT TRAFFIC ENGINEER

VERIFY SCALE
BAR IS ONE INCH ON ORIGINAL DRAWING.
0 1000 2000 3000
1"=1000'

NOTE: WORK TO BE COMPLETED IN ACCORDANCE WITH NOTES PROVIDED ON THE FLAGGING OPERATION PLAN SHEETS.

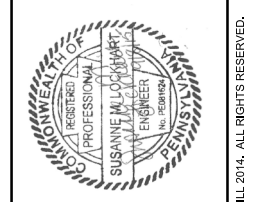

NO.	DATE	DR	REVISION	BY

EMERGENCY REHABILITATION OF THE WILSON ROAD FORCE MAIN
TREDYFFRIN TOWNSHIP
MUNICIPAL UTILITIES AUTHORITY
BERWYN AND VALLEY FORGE, PA

ch2m

CIVIL
DETOUR PLAN

DATE	OCTOBER 2015
PROJ	491465
DWG	C-32
SHEET	42 of 57